




SECTION INDICATES
WALLS TO BE DEMOLISHED
Scale 1:100

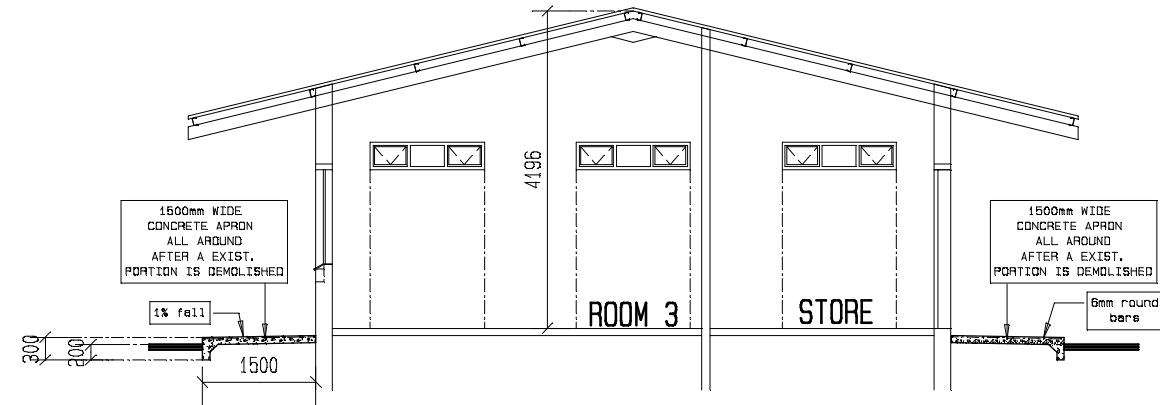

SECTION A:A
Scale 1:100

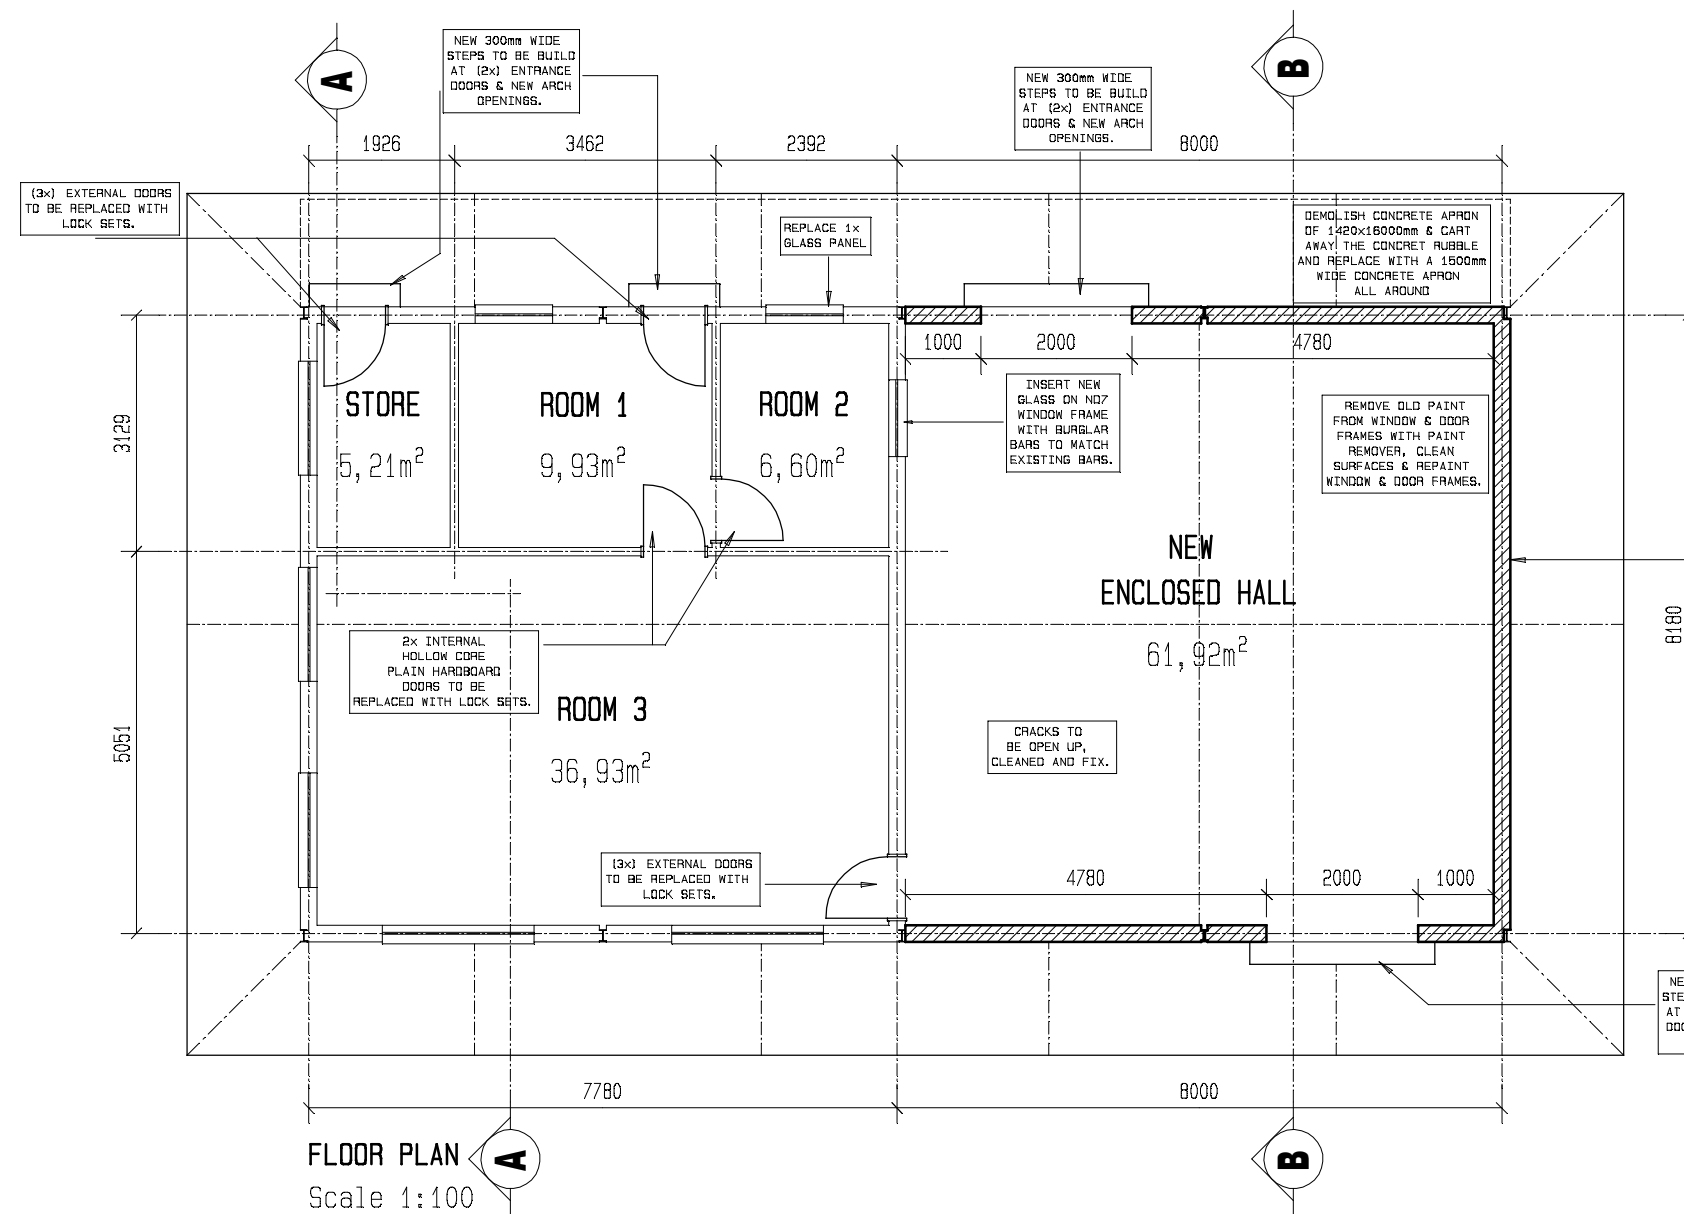

FLOOR PLAN
Scale 1:100

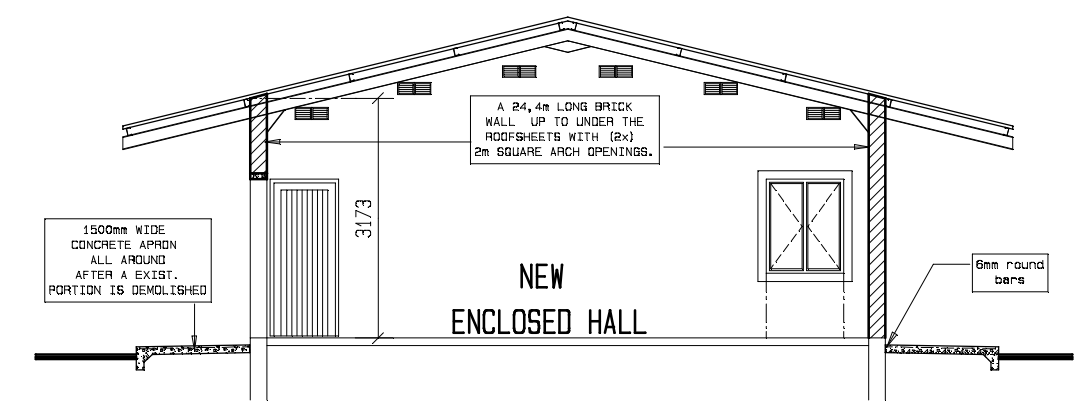

SECTION B:B
Scale 1:100



This document was created with the Win2PDF "Print to PDF" printer available at

<https://www.win2pdf.com>

This version of Win2PDF 10 is for evaluation and non-commercial use only.

Visit <https://www.win2pdf.com/trial/> for a 30 day trial license.

This page will not be added after purchasing Win2PDF.

<https://www.win2pdf.com/purchase/>