




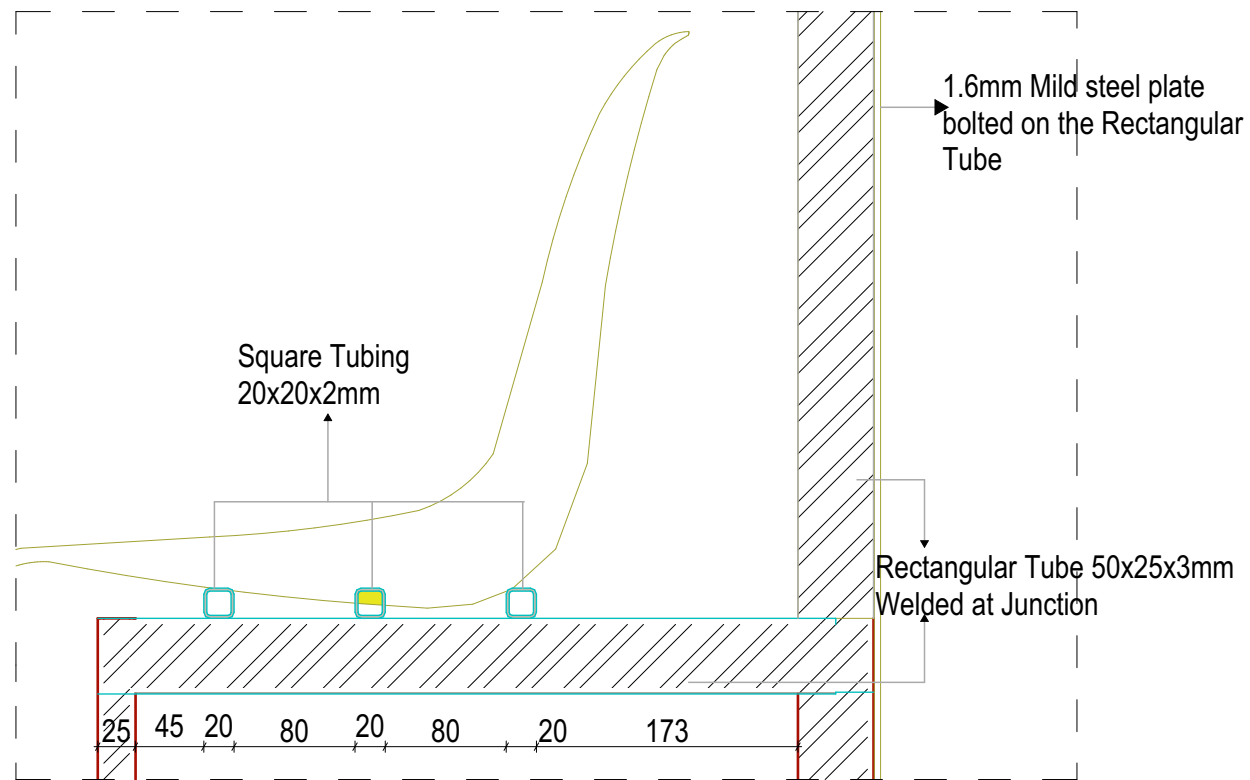


D-01 Detail 1:5

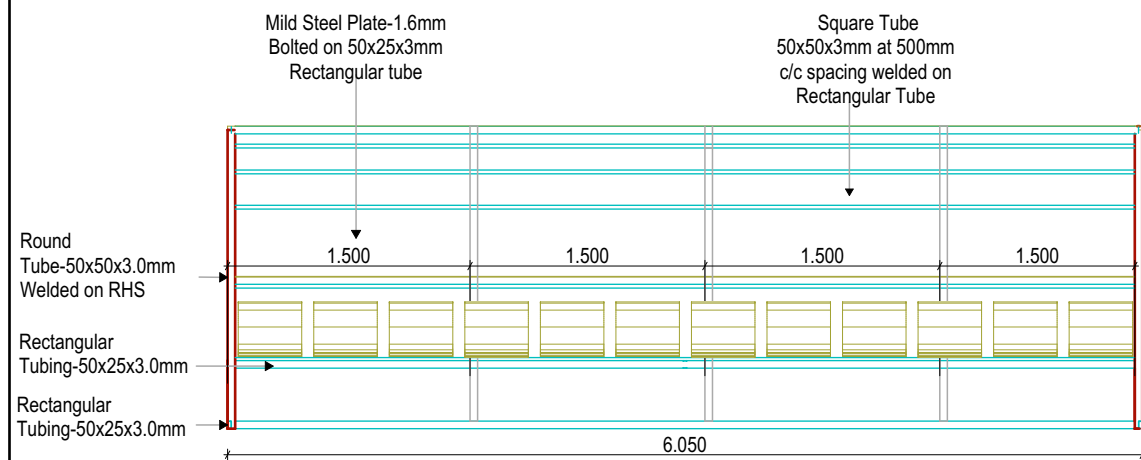

West Elevation 1:50

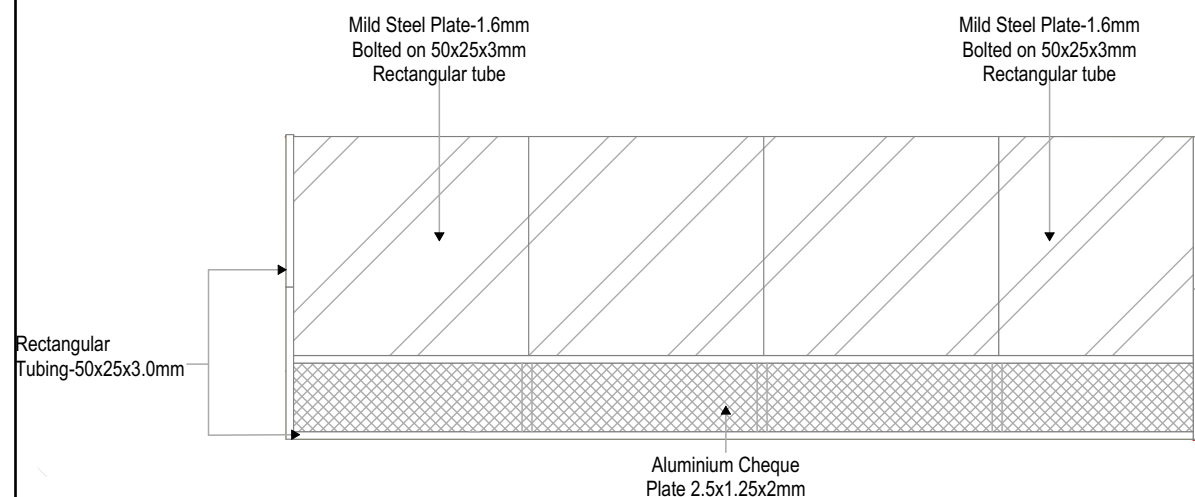

East Elevation 1:50

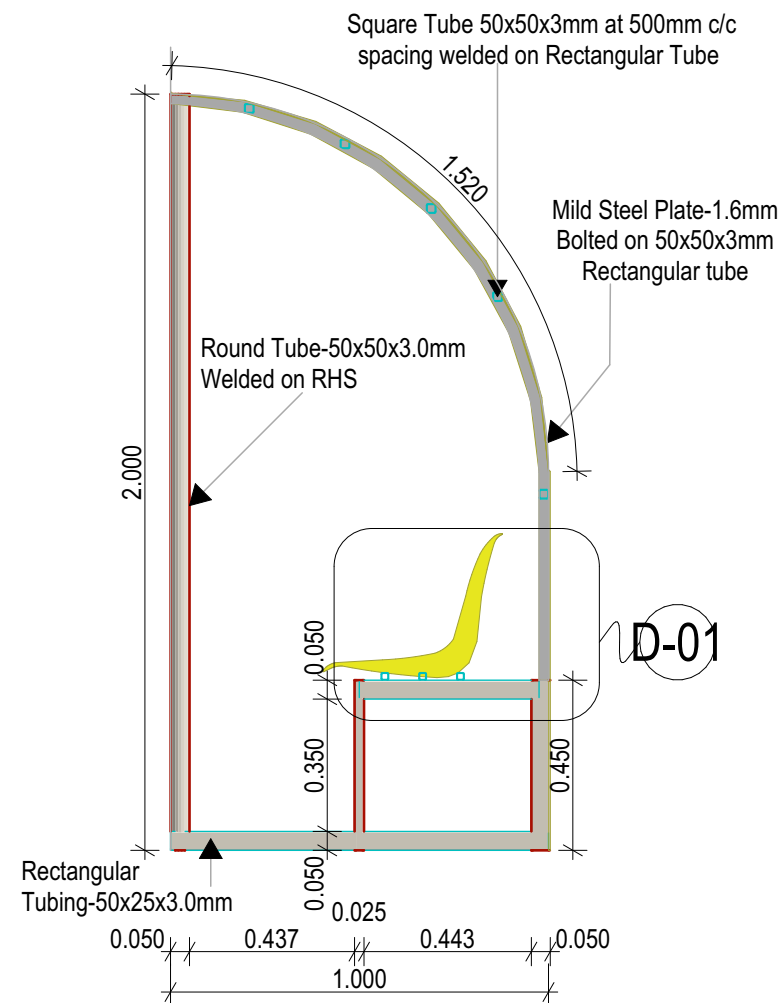

South Elevation 1:20

+264812005265

AREA CALCULATIONS

CLIENT:

OSHAKATI TOWN COUNCIL



PROJECT TITLE :
Proposed Stadium Benches

ERF NUMBER :

STREET :

DRAWINGS :

MUNICIPAL APPROVAL :

DRAWN : D.SHILONGO	STAGE :	CHECKED : D.SHILONGO	REV
SCALE : AS SHOWN	SIZE : A3	DATE : 03-09-2025	
DRAWING NUMBER : SSBD 70			