


SIDE ELEVATION = 560,00m

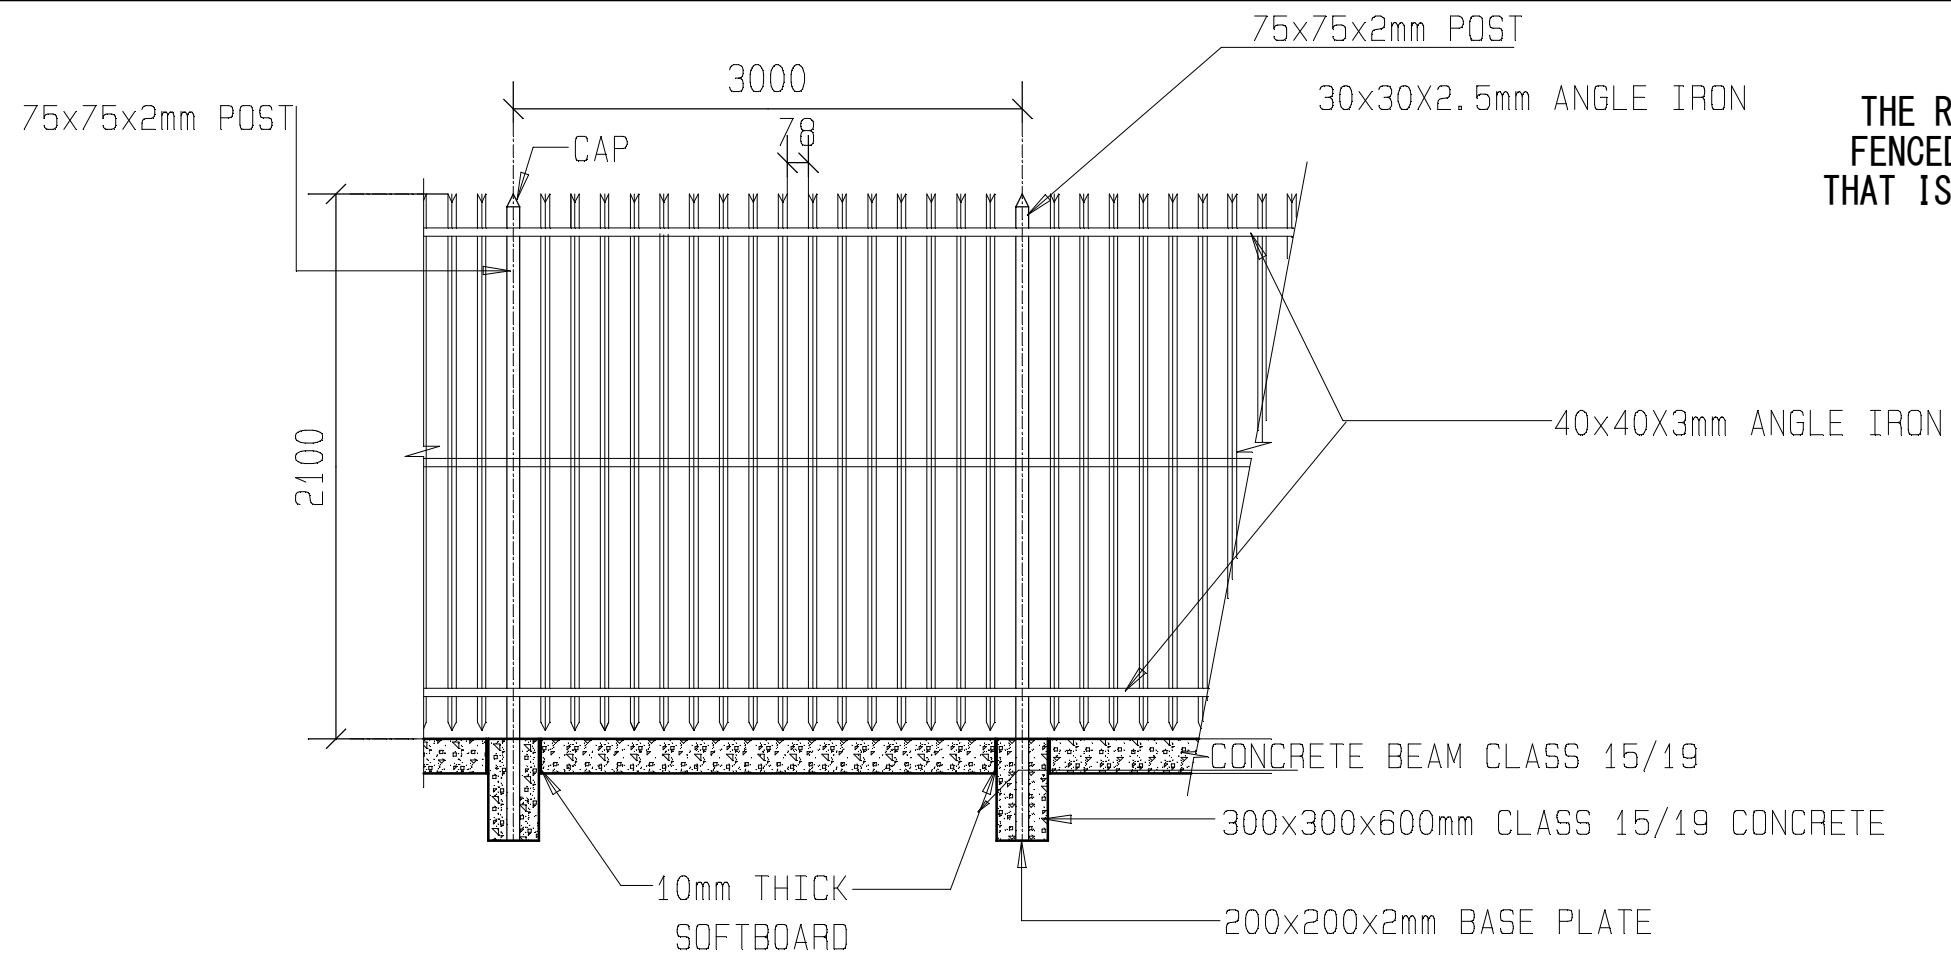

SIDE ELEVATION = 155,00m

**NOTE:**  
THE REAR PALISADE TO BE TRIPLE  
FENCED WITH EXISTING RAZOR MESH  
THAT IS TIGHT TO THE PALISADE FENCE

REV	DATE	DESCRIPTION	ORN	CHK	
Client :					
NEW PALISADE FOR OSHAKATI DUMPSITE OTHINGO					
ENGINEERING DONE BY:					
OSHAKATI TOWN COUNCIL					
PROJECT:					
TITLE: DRAWINGS FOR PALISADE FENCING					
SCALE 1:100/NTS			SHEET SIZE: A3		
DRAWING No.	PAM ~ A0 ~ 637 ~ 303				REV
SHEET	1	OF	1		A



This document was created with the Win2PDF "Print to PDF" printer available at

<https://www.win2pdf.com>

This version of Win2PDF 10 is for evaluation and non-commercial use only.

Visit <https://www.win2pdf.com/trial/> for a 30 day trial license.

This page will not be added after purchasing Win2PDF.

<https://www.win2pdf.com/purchase/>